

**KEY PLAN**  
NOT TO SCALE



ALLIED GLASS SERVICES  
15115 CHATFIELD AVENUE  
CLEVELAND, OHIO 44111  
(216) 251-7400  
(216) 251-7436 (FAX)

**IMPORTANT:**  
These shop drawings are our interpretation of the contract documents. It shall be the responsibility of the General Contractor (or Construction Manager) to review these drawings for compliance with the design intent and Contract Documents. When these drawings are returned with "Approved" or "Approved As Noted" or "Reviewed" stamped on them, it shall constitute the General Contractor's (or Construction Manager's) and Architects agreement that the shop drawings do comply with the design intent and the contract documents.

**DO NOT SCALE PLANS:**  
Copying, Printing, Software and other processes required to produce these prints can stretch or shrink the actual paper or layout. Therefore, scaling of this drawing may be inaccurate. Contact the Glazing Contractor for any additional dimensions or clarifications.

DRAWINGS PREPARED BY:



Charrette Studios, Inc.  
23581 Donaldson St.  
Clinton Township, MI. 48035  
(586) 790-4329  
(586) 790-4346 (fx)

No.	Date	Subject
1	01-14-11	First Submittal

PROJECT NAME AND LOCATION:

**EUCLID TECH CENTER**  
6700 Euclid Avenue  
Cleveland, Ohio 44103

Storefront & Curtain Wall  
Shop Drawings


ARCHITECT:

**GEIS COMPANIES**  
10020 AURORA HUDSON ROAD  
STREETSBORO, OHIO 44241  
PH: 330-528-3500 | FAX: 330-528-0008

GENERAL CONTRACTOR:

**GEIS COMPANIES**  
10020 AURORA HUDSON ROAD  
STREETSBORO, OHIO 44241  
PH: 330-528-3500 | FAX: 330-528-0008

SEAL:

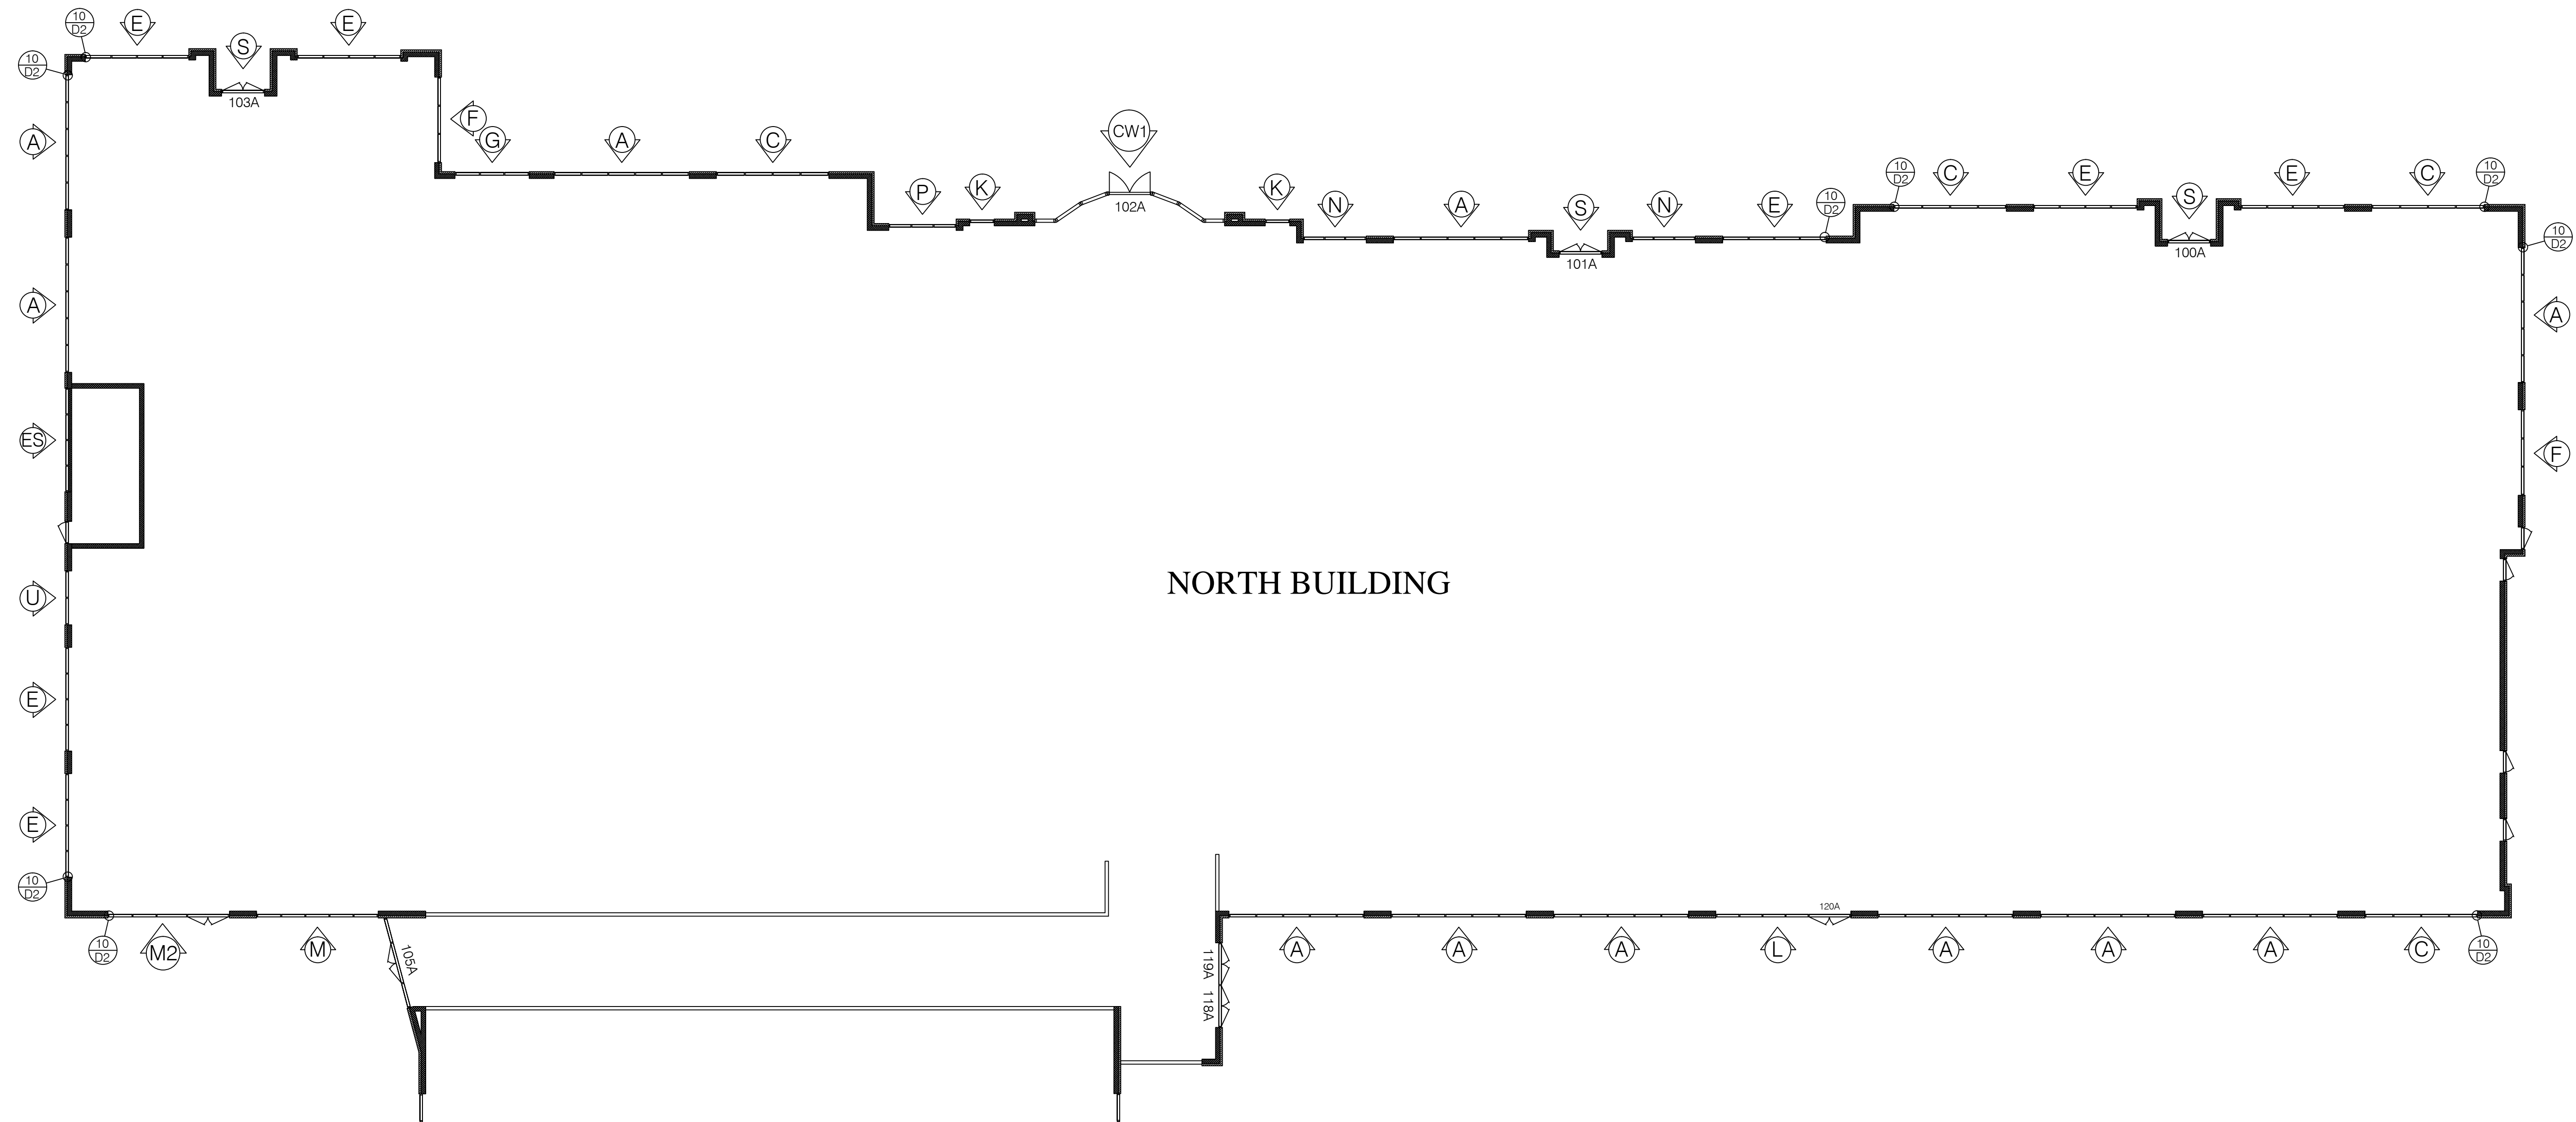

**NORTH BUILDING**

**FLOOR PLAN - PARTIAL**  
FIRST FLOOR

DRAWING TITLE:

**FLOOR PLANS**

SCALE: NOT TO SCALE

CSI PROJECT NO: 01031020  
PROJECT MANAGER: T. MANSELL  
DRAWN BY: MJC  
DATE: 01-14-11

DRAWING NO:

**F2**